




CORTE A-A'

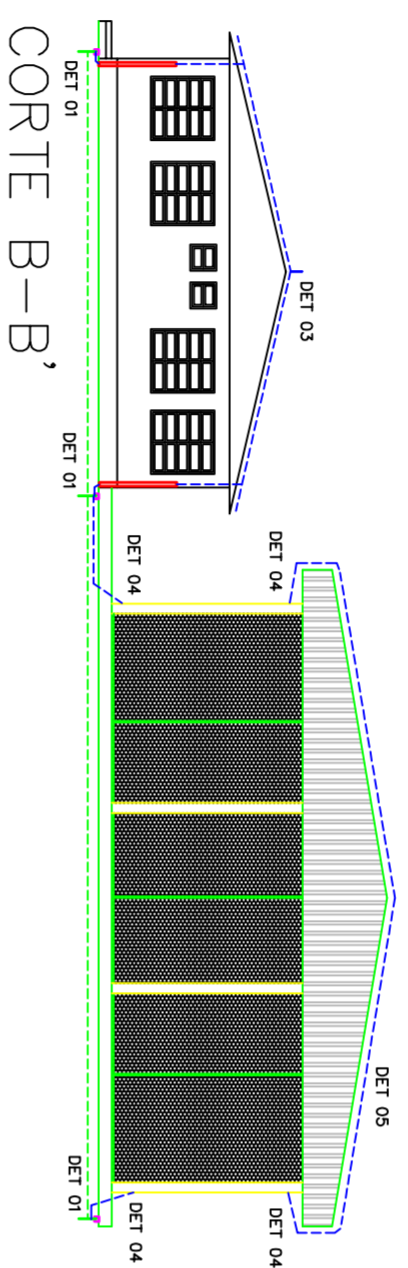

CORTE B-B'

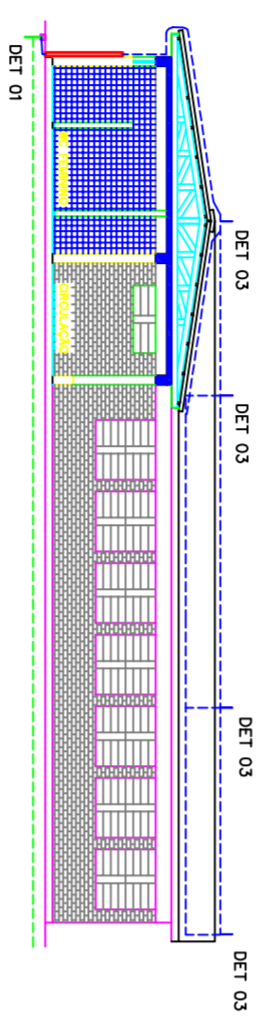

CORTE C-C'

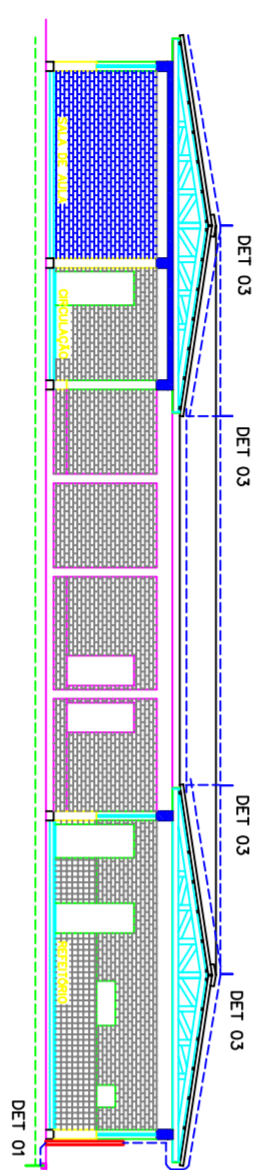

CORTE D-D'

CORTES
ESCALA 1:100